


LEGEND

- ϕ - PROPOSED UTILITY POLE
- \square - PROPOSED SIGN
- W/6" - PROPOSED WHITE LINE/WIDTH
- Y/4" - PROPOSED YELLOW LINE/WIDTH
- BW/6" - PROPOSED BROKEN WHITE LINE/WIDTH
- wv - EXISTING WATER VALVE
- \square - EXISTING INLET
- ϕ - EXISTING UTILITY POLE
- o - EXISTING SIGN
- W/6" - EXISTING SOLID WHITE LINE/WIDTH
- DY/4" - EXISTING DOUBLE YELLOW LINE/WIDTH

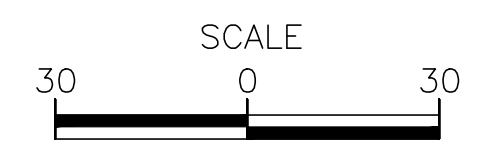

PENNSYLVANIA LAW REQUIRES
3 WORKING DAYS NOTICE FOR
CONSTRUCTION PHASE AND 10 WORKING
DAYS IN DESIGN STAGE-STOP CALL
Pennsylvania One Call System Inc.

1-800-242-1776

SR 0050 (WASHINGTON AVENUE)
POST CONSTRUCTION FINAL CONDITIONS






GATEWAY
On Call. On Time. On Target.
Consulting Engineers & Surveyors
400 Holiday Drive, Suite 300 Pittsburgh, PA 15220
Phone (412) 921-4030 - Fax (412) 921-9960
Butler, PA (724) 287-1055 • Washington, PA (724) 229-3362
http://www.gatewayengineers.com

BRIDGEVILLE BOROUGH
ALLEGHENY COUNTY
SHEET 3 OF 5
SCALE: AS NOTED

Path & Filename: G:\Projects\SR0050\SR0050_0013_Bower Hill Road Traffic Eng\Drawings\SheetSR_0050_Concept_Sheets.dwg
 Plot Date: 9/30/2015 9:21 AM Joseph W. Timmerman, P.E.

SEE BELOW

SEE ABOVE

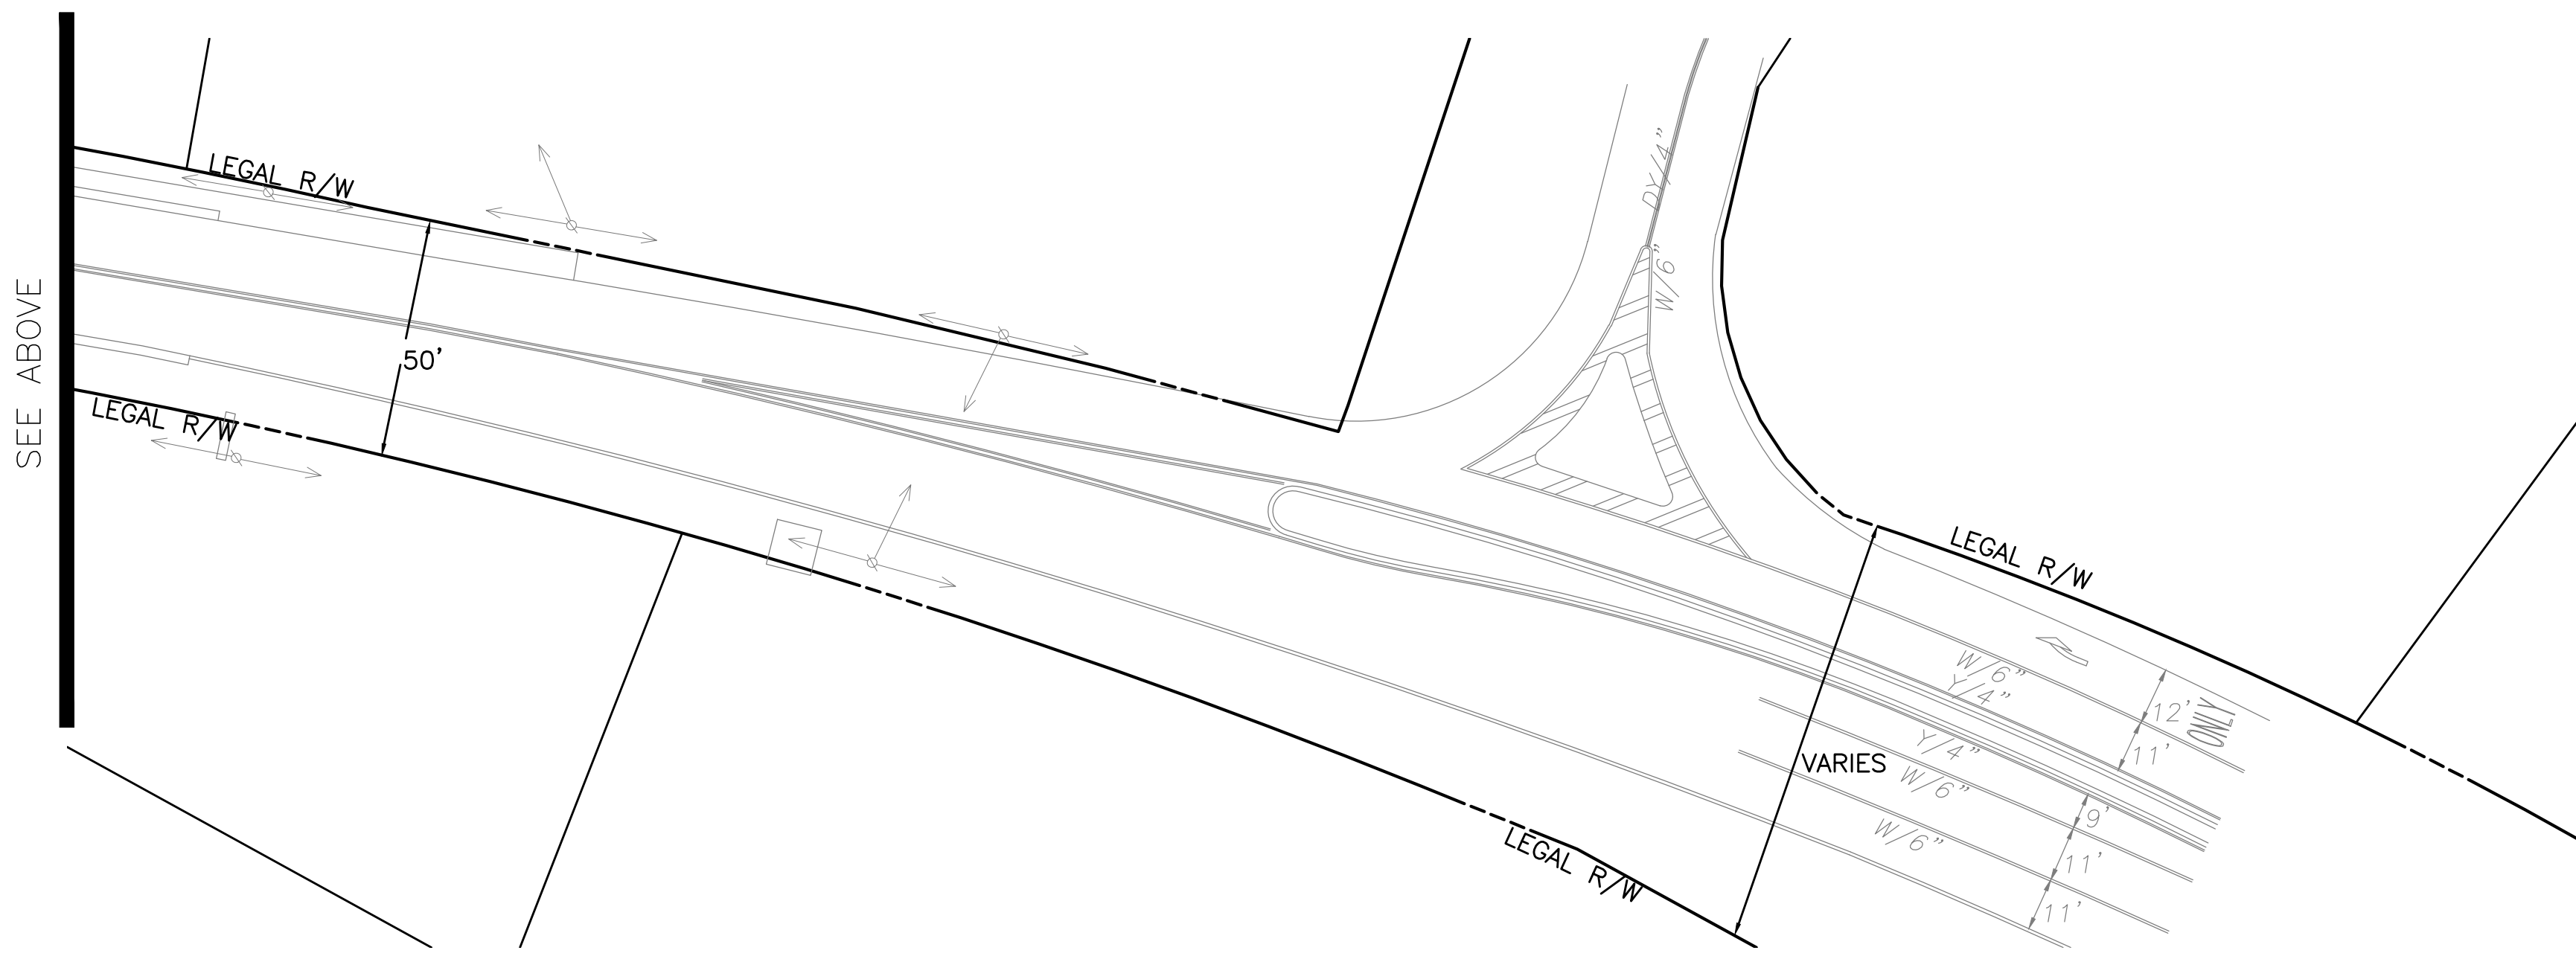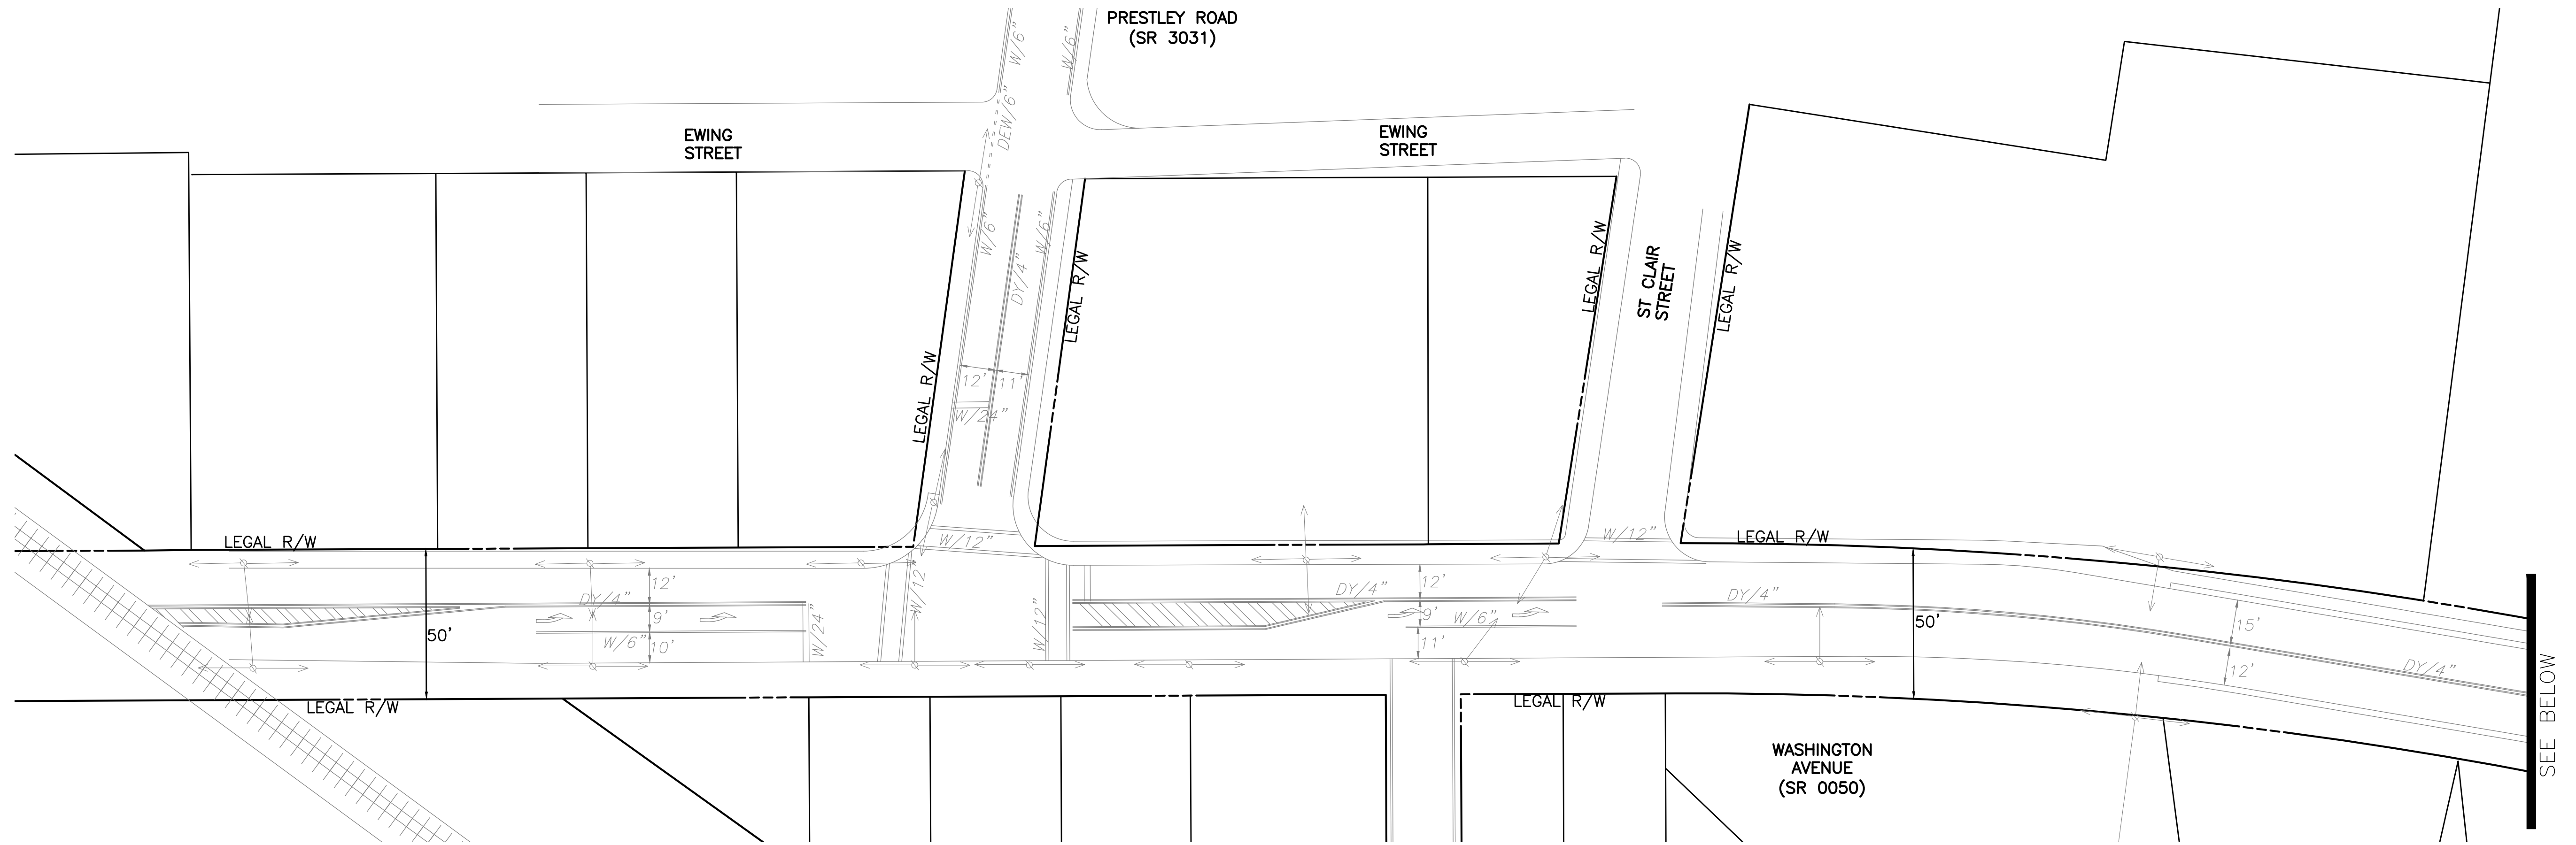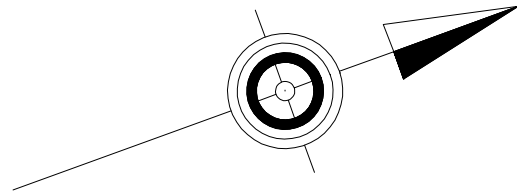

LEGEND

- EXISTING WATER VALVE
- EXISTING INLET
- EXISTING UTILITY POLE
- EXISTING SIGN
- W/6" - EXISTING SOLID WHITE LINE/WIDTH
- DY/4" - EXISTING DOUBLE YELLOW LINE/WIDTH




PENNSYLVANIA LAW REQUIRES
3 WORKING DAYS NOTICE FOR
CONSTRUCTION PHASE AND 10 WORKING
DAYS IN DESIGN STAGE-STOP CALL
Pennsylvania One Call System Inc.

1-800-242-1776



Path & Filename: G:\Projects\SR0050\SR0050_0013_Buyer Hill Road Traffic Eng\Drawings\SheetSR_0050_Concept_Sheets.dwg
 Plot Date: 9/30/2015 9:21 AM Joseph W. Timmerman, P.E.

SR 0050 (WASHINGTON AVENUE)
EXISTING CONDITIONS PLAN

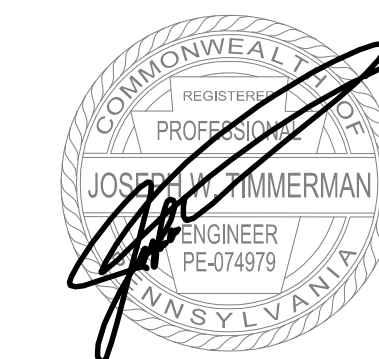

Consulting Engineers & Surveyors
400 Holiday Drive, Suite 300 Pittsburgh, PA 15220
Phone (412) 921-4030 - Fax (412) 921-9960
Butler, PA (724) 287-1055 • Washington, PA (724) 229-3362
<http://www.gatewayengineers.com> Copyright © 2006 Gateway Engineers Inc. All Rights Reserved

BRIDGEVILLE BOROUGH
ALLEGHENY COUNTY
SHEET 1 OF 5
SCALE: AS NOTED

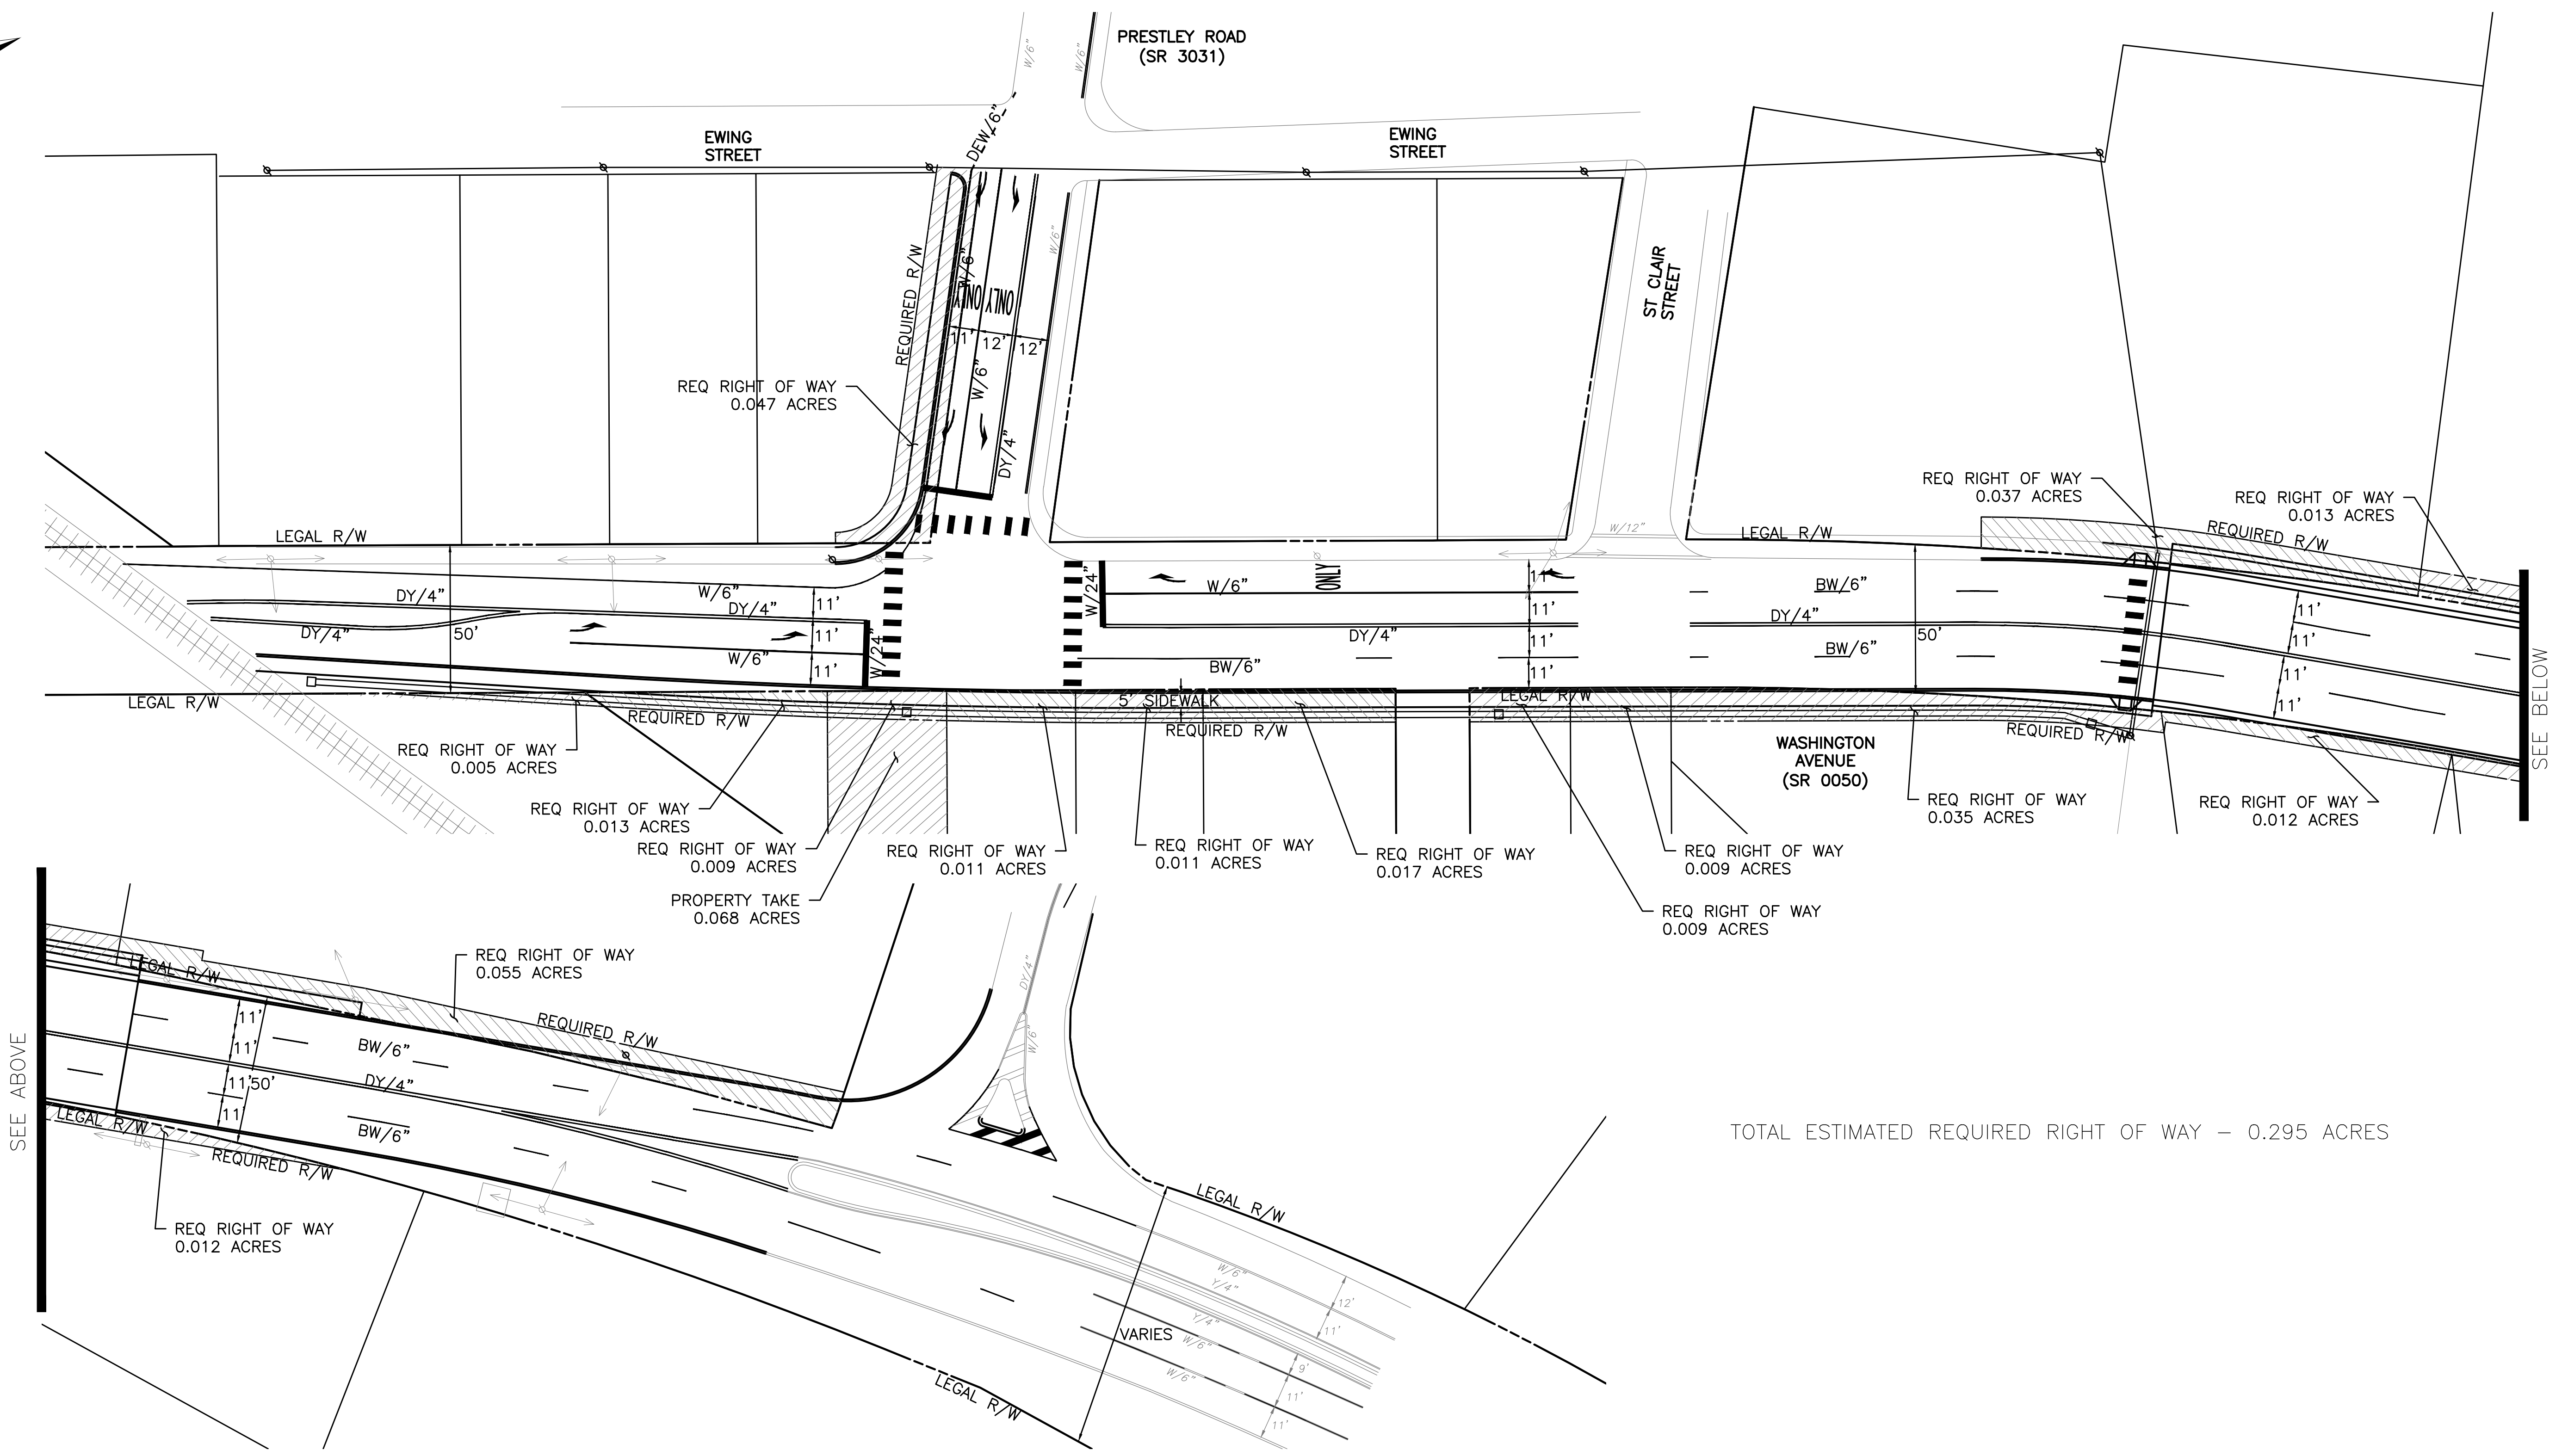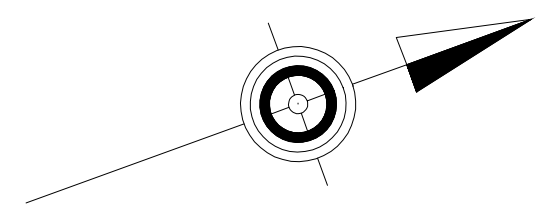


SEE ABOVE

SEE BELOW

TOTAL ESTIMATED REQUIRED RIGHT OF WAY - 0.295 ACRES

LEGEND

- ϕ - PROPOSED UTILITY POLE
- \square - PROPOSED SIGN
- W/6" - PROPOSED WHITE LINE/WIDTH
- Y/4" - PROPOSED YELLOW LINE/WIDTH
- BW/6" - PROPOSED BROKEN WHITE LINE/WIDTH
- AREA OF REQUIRED RIGHT OF WAY
- ∇ - EXISTING WATER VALVE
- EXISTING INLET
- ϕ - EXISTING UTILITY POLE
- \circ - EXISTING SIGN
- W/6" - EXISTING SOLID WHITE LINE/WIDTH
- DY/4" - EXISTING DOUBLE YELLOW LINE/WIDTH

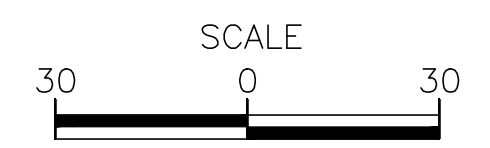


PENNSYLVANIA LAW REQUIRES
3 WORKING DAYS NOTICE FOR
CONSTRUCTION PHASE AND 10 WORKING
DAYS IN DESIGN STAGE-STOP CALL
Pennsylvania One Call System Inc.

1-800-242-1776




Path & Elevation: C:\Projects\SR0050\SR0050_0013_Bower Hill Road Traffic Eng\Drawings\SheetSR_0050_Concept_Sheets.dwg
 Plot Date: 9/30/2015 9:21 AM Joseph W. Timmerman, P.E.

SR 0050 (WASHINGTON AVENUE)
FINAL CONDITIONS REQUIRED RIGHT OF WAY

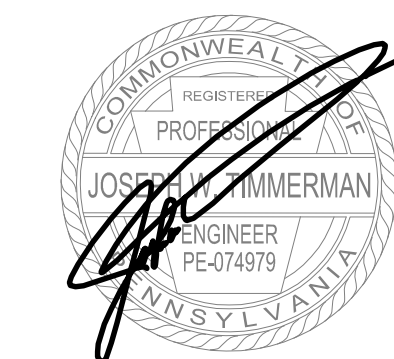

GATEWAY
On Call. On Time. On Target.
Consulting Engineers & Surveyors
400 Holiday Drive, Suite 300 Pittsburgh, PA 15220
Phone (412) 921-4030 - Fax (412) 921-9960
Butler, PA (724) 287-1055 • Washington, PA (724) 229-3362
http://www.gatewayengineers.com

BRIDGEVILLE BOROUGH
ALLEGHENY COUNTY
SHEET 4 OF 5
SCALE: AS NOTED

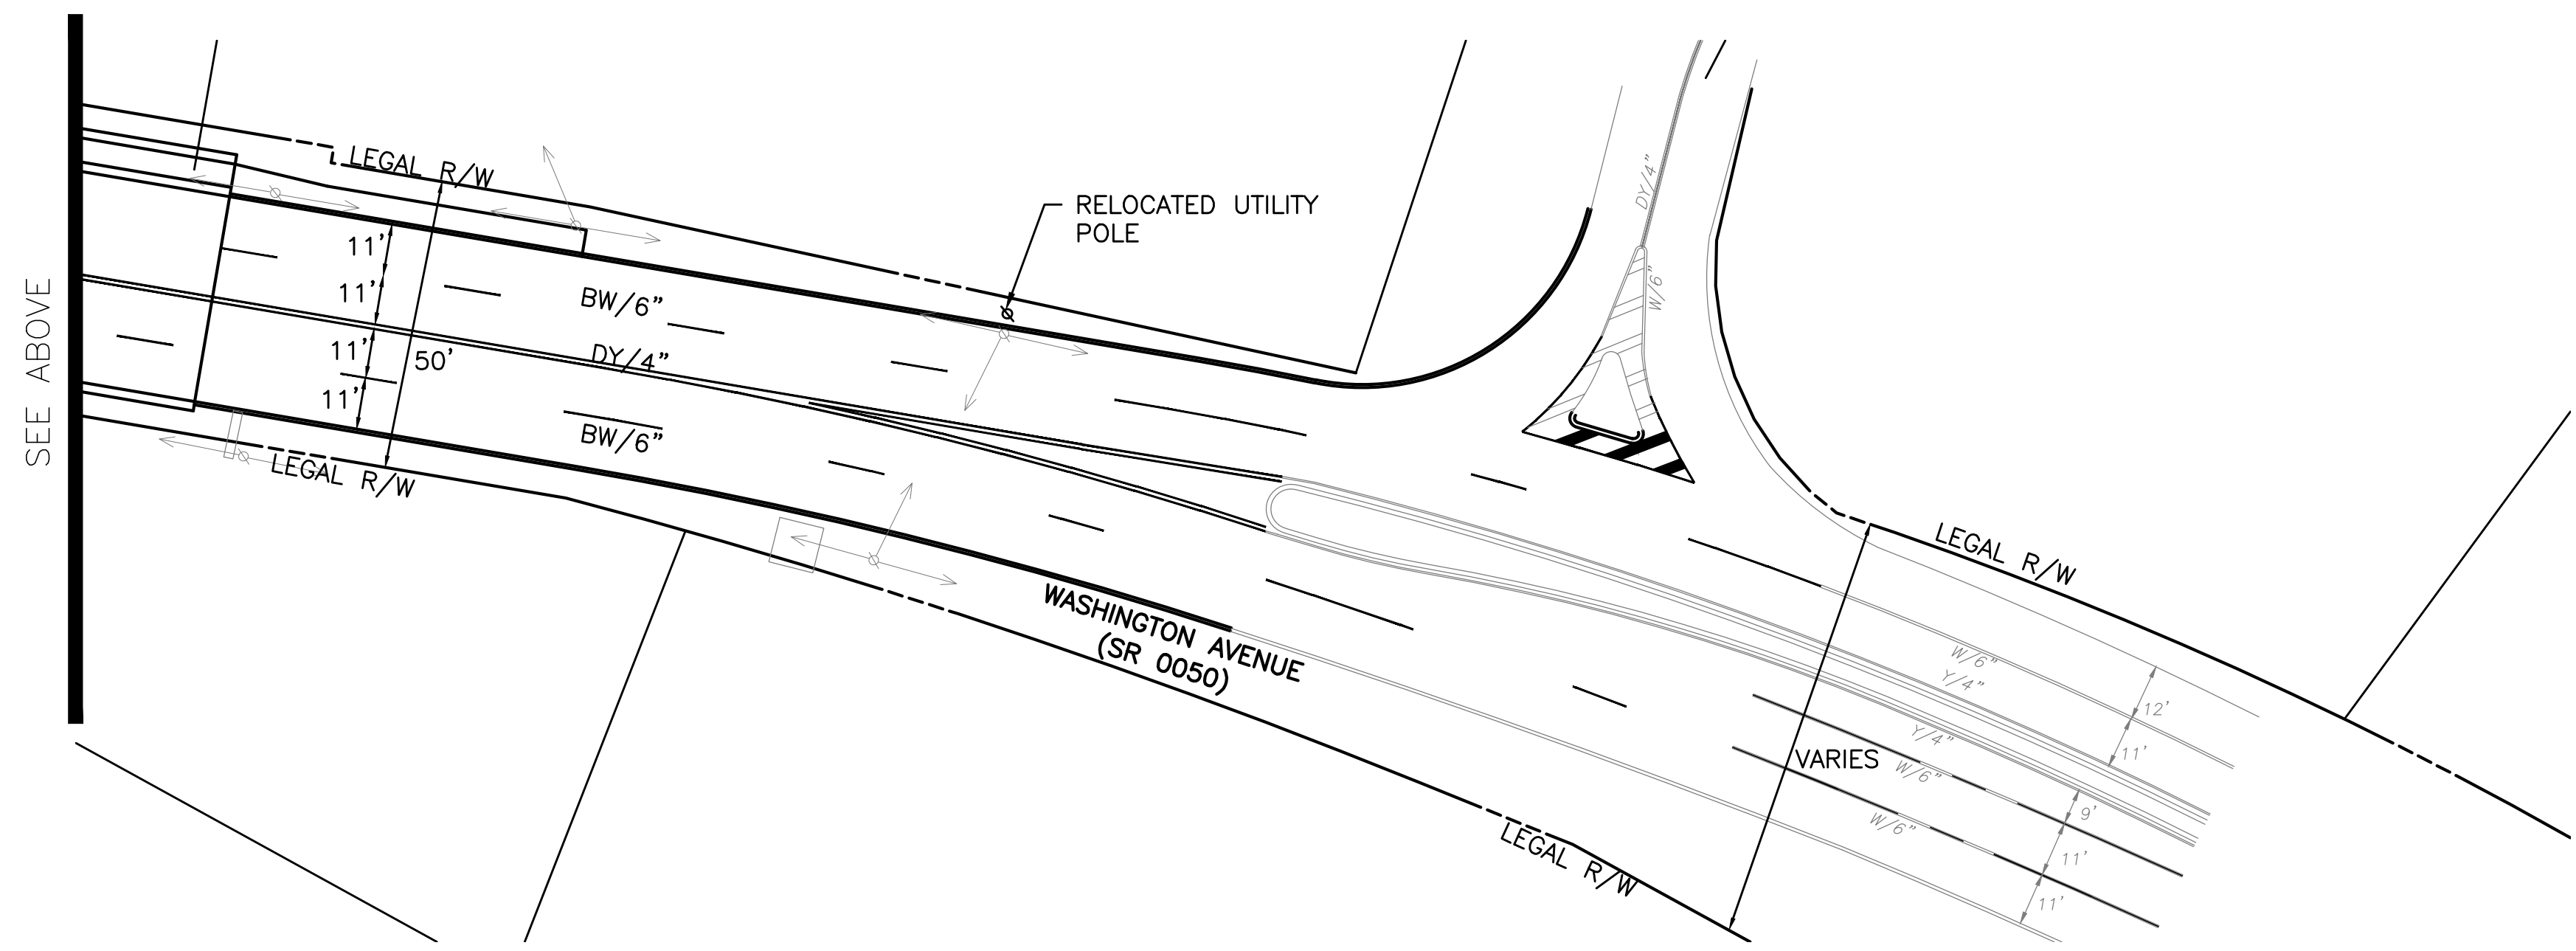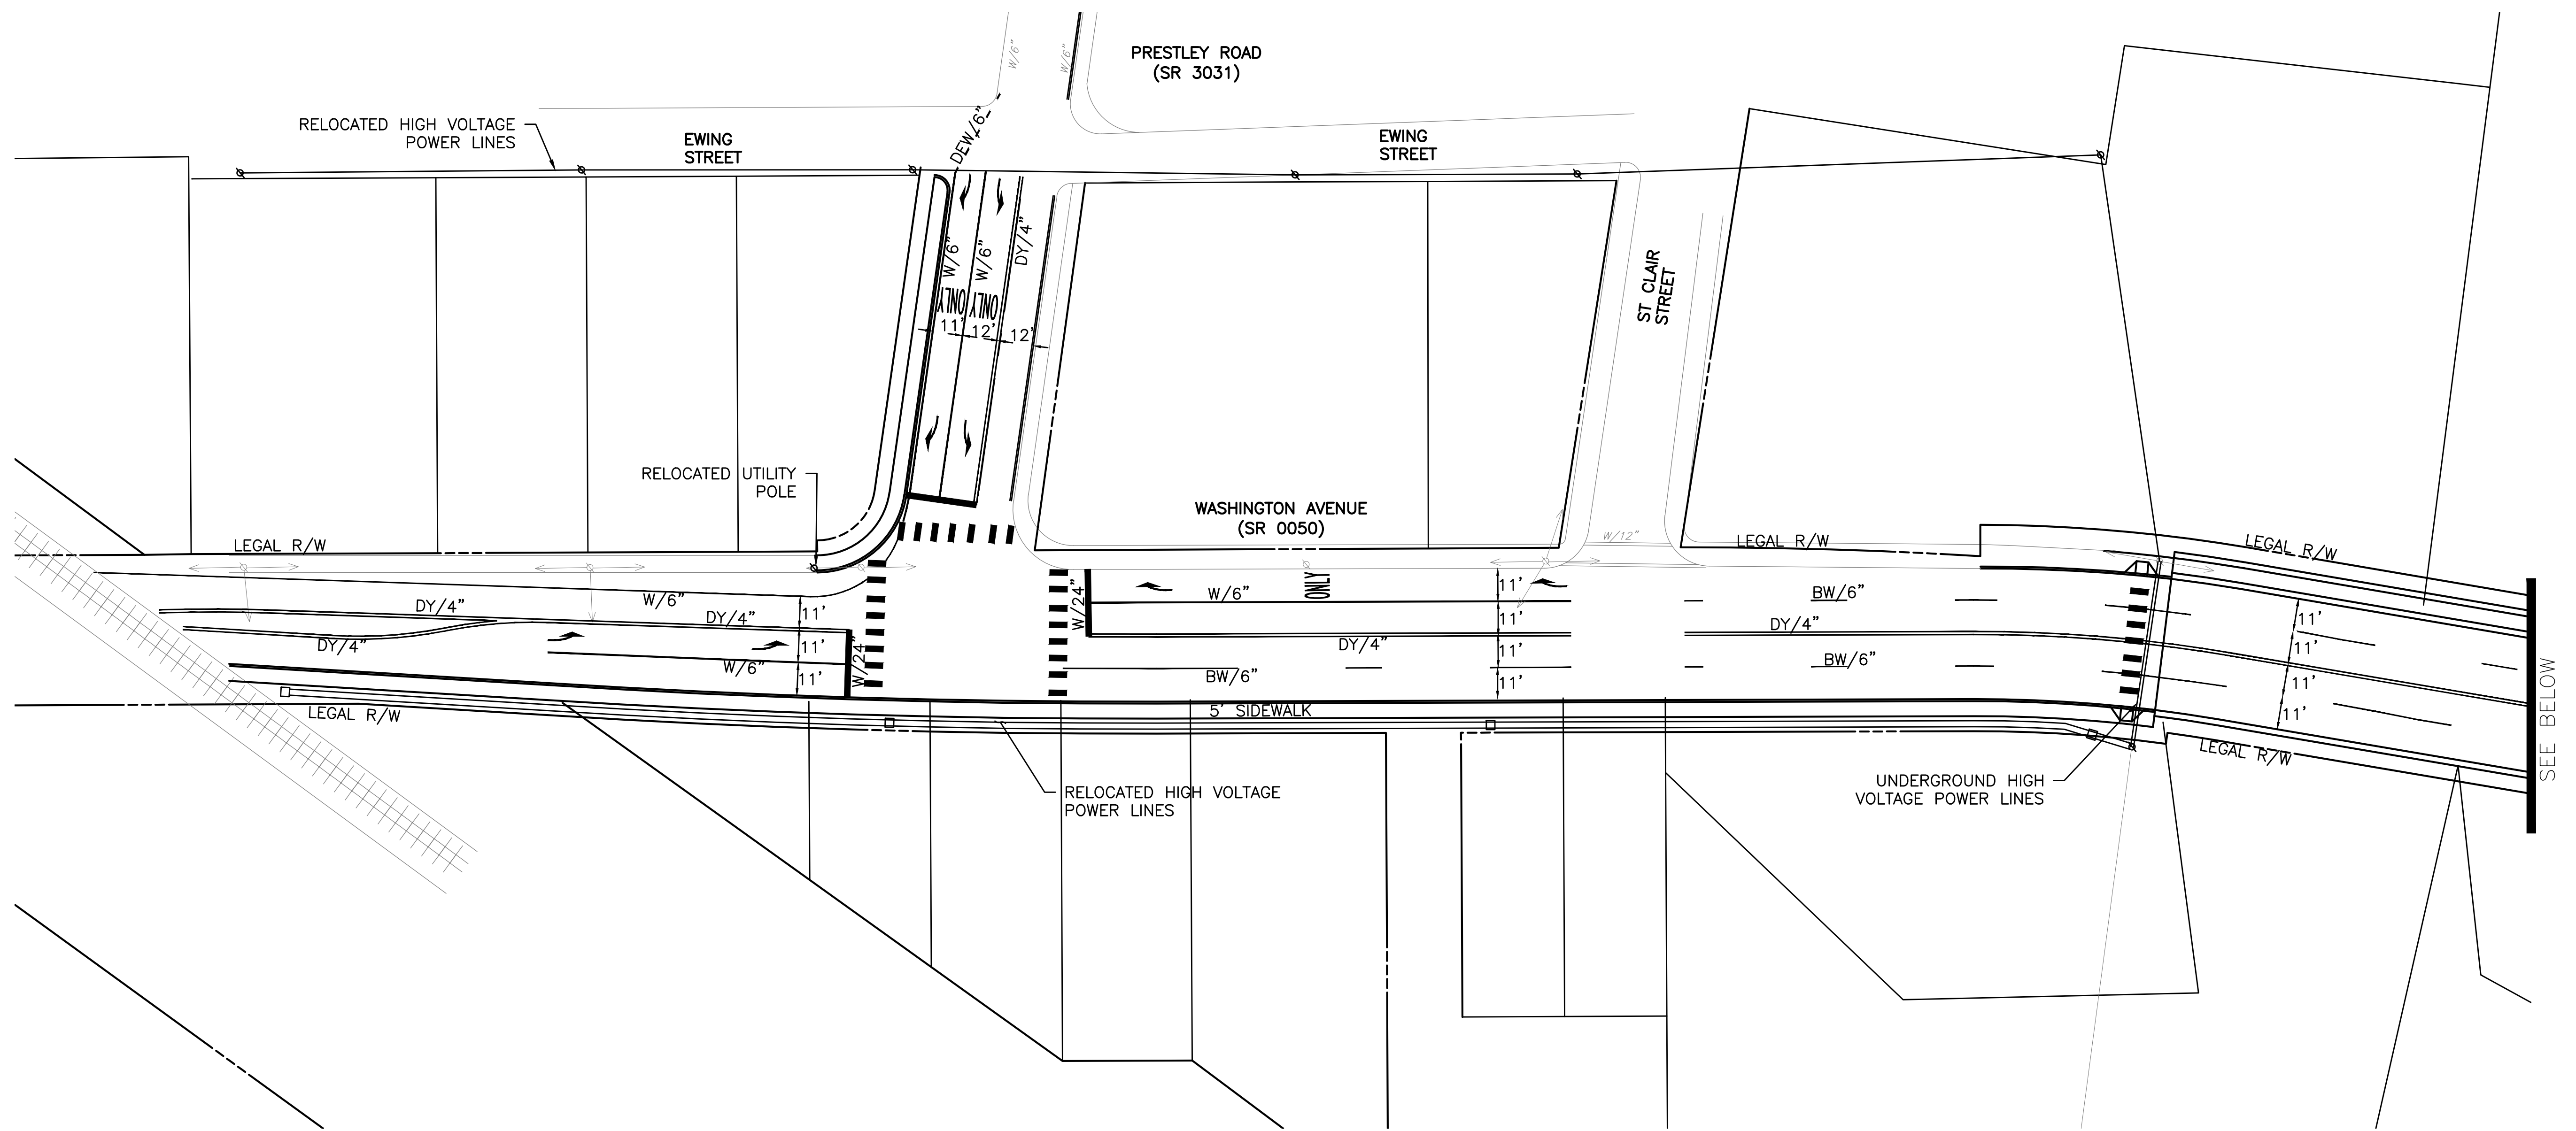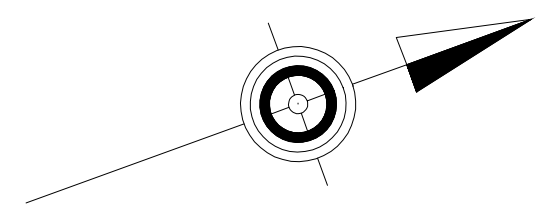

LEGEND

- ⊙ - PROPOSED UTILITY POLE
- ⊕ - EXISTING WATER VALVE
- ⓐ - PROPOSED SIGN
- Ⓜ - EXISTING INLET
- W/6" - PROPOSED WHITE LINE/WIDTH
- ⊕ - EXISTING UTILITY POLE
- Y/4" - PROPOSED YELLOW LINE/WIDTH
- - EXISTING SIGN
- BW/6" - PROPOSED BROKEN WHITE LINE/WIDTH
- W/6" - EXISTING SOLID WHITE LINE/WIDTH
- DY/4" - EXISTING DOUBLE YELLOW LINE/WIDTH


**SR 0050 (WASHINGTON AVENUE)
POST CONSTRUCTION FINAL CONDITIONS**



GATEWAY
On Call. On Time. On Target.

Consulting Engineers & Surveyors
400 Holiday Drive, Suite 300 Pittsburgh, PA 15220
Phone (412) 921-4030 - Fax (412) 921-9960
• Butler, PA (724) 287-1055 • Washington, PA (724) 229-3362
http://www.gatewayengineers.com Copyright © 2006 Gateway Engineers Inc. All Rights Reserved

BRIDGEVILLE BOROUGH
ALLEGHENY COUNTY
SHEET 5 OF 5
SCALE: AS NOTED

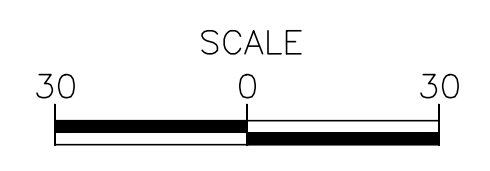

PENNSYLVANIA LAW REQUIRES
3 WORKING DAYS NOTICE FOR
CONSTRUCTION PHASE AND 10 WORKING
DAYS IN DESIGN STAGE-STOP CALL
Pennsylvania One Call System Inc.

1-800-242-1776

Path & File Name: G:\Projects\SR0050\SR0050_0013_Bower Hill Road Traffic Eng\Drawings\SheetSR_0050_Concept_Sheets.dwg
 Plot Date: 9/30/2015 9:22 AM Joseph W. Timmerman, P.E.