



EXISTING CONDITIONS PLAN

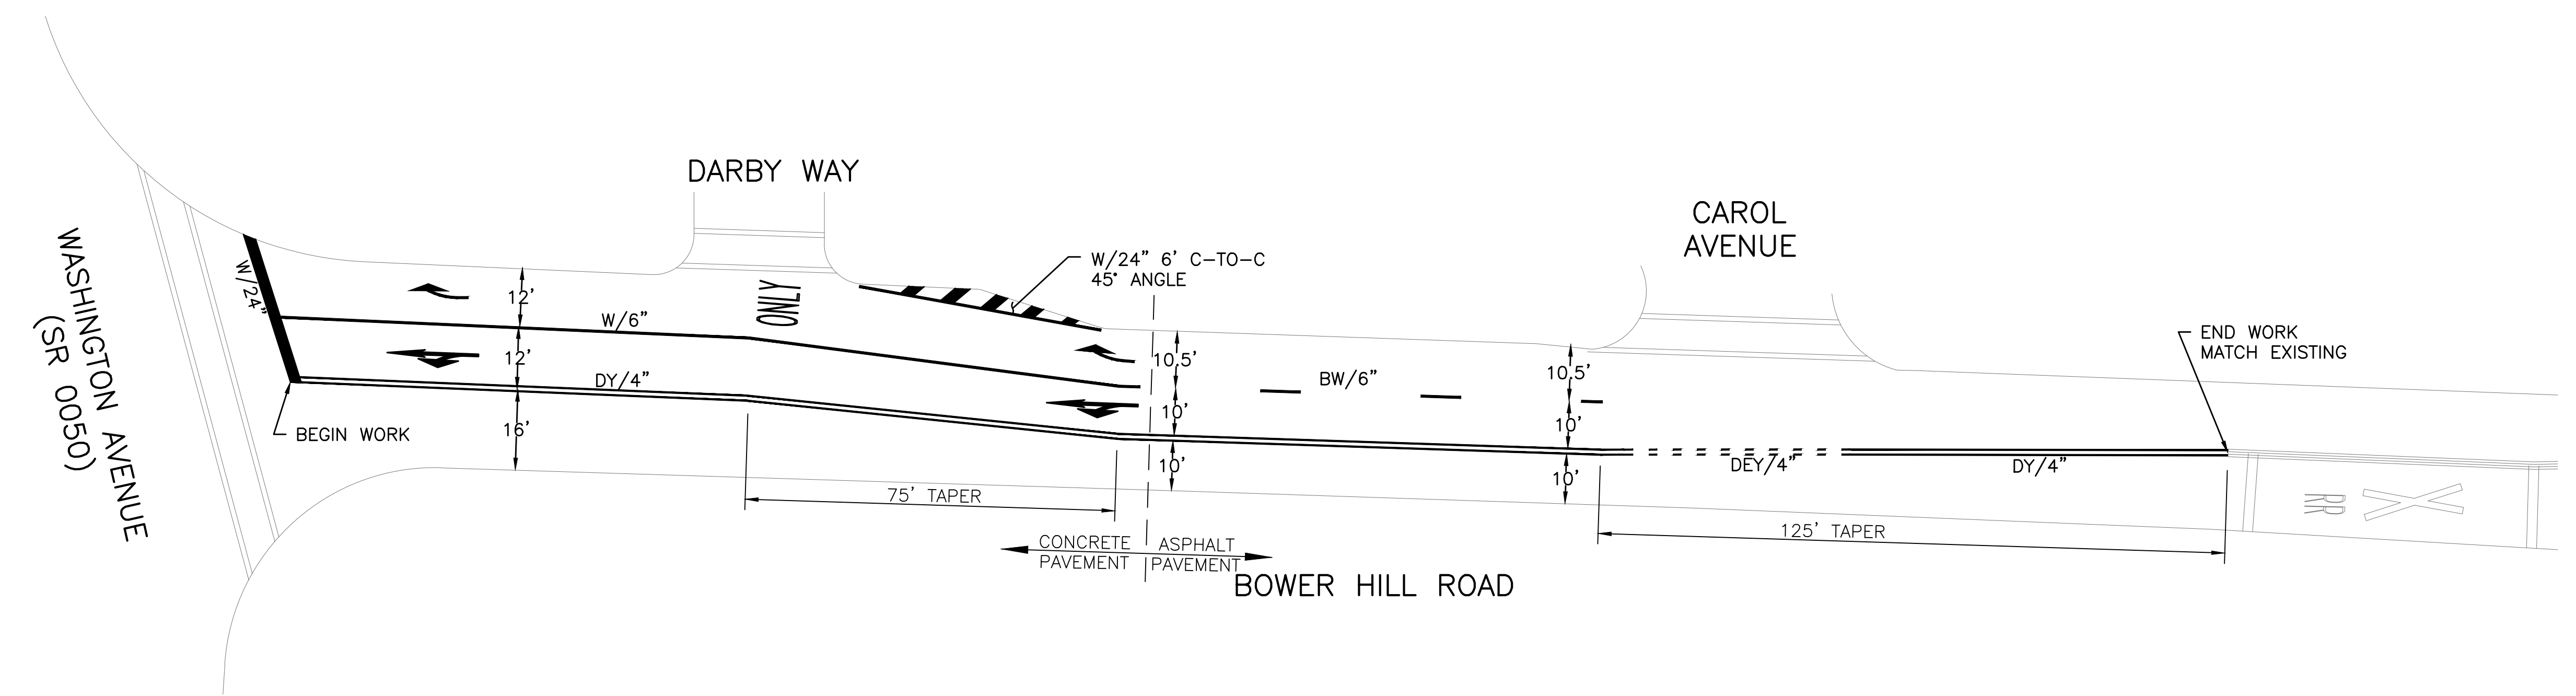

PROPOSED CONDITIONS PLAN

LEGEND

- ⓐ – PROPOSED SIGN
- DEW/4" – PROPOSED DOTTED EXTENSION WHITE LINE/WIDTH
- DEDY/4" – PROPOSED DOTTED EXTENSION DOUBLE YELLOW LINE/WIDTH
- DY/4" – PROPOSED DOUBLE YELLOW LINE/WIDTH
- W/6" – PROPOSED SOLID WHITE LINE/WIDTH
- BW/6" – PROPOSED BROKEN WHITE LINE/WIDTH

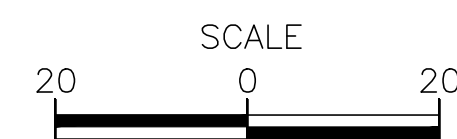


NOTE: ALL CONFLICTING PAVEMENT MARKINGS TO BE ERADICATED

PENNSYLVANIA LAW REQUIRES  
3 WORKING DAYS NOTICE FOR  
CONSTRUCTION PHASE AND 10 WORKING  
DAYS IN DESIGN STAGE-STOP CALL  
Pennsylvania One Call System Inc.

1-800-242-1776

**BOWER HILL ROAD**  
CONCEPTUAL PAVEMENT MARKING PLAN

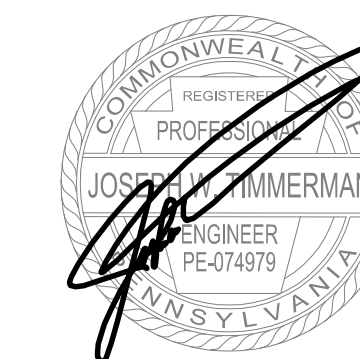

Consulting Engineers & Surveyors  
400 Holiday Drive, Suite 300 Pittsburgh, PA 15220  
Phone (412) 921-4030 - Fax (412) 921-9960  
• Butler, PA (724) 287-1055 • Washington, PA (724) 229-3362  
http://www.gatewayengineers.com

BRIDGEVILLE BOROUGH  
ALLEGHENY COUNTY  
SHEET 1 OF 2  
SCALE: AS NOTED

Path & File Name: C:\Projects\CONCEPT\Bower Hill Road Traffic Eng\Drawings\Sheet\Bower Hill Rd Concept Plan.dwg  
Plot Date: 11/11/2015 1:39 PM Joseph W. Zimmerman, P.E.